


# TOWN OF ELLICOTT HIGHWAY DEPARTMENT

## DRIVEWAY OR ACCESS ROAD CONSTRUCTION STANDARDS

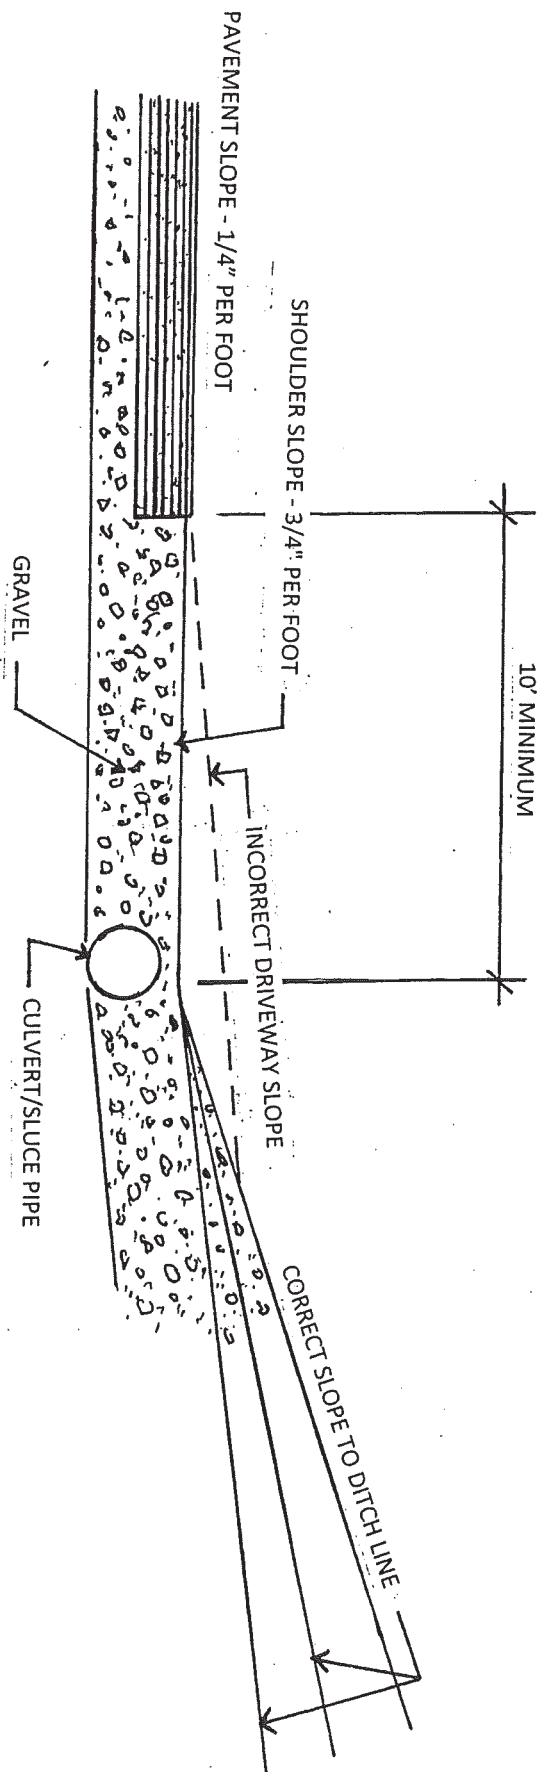

DRAWING NOT TO SCALE

- PROPER SIZE CULVERT, SPECIFIED BY THE TOWN OF ELLICOTT HIGHWAY SUPERVISOR, MUST BE INSTALLED AND SECTIONS BANDED TOGETHER AT THE JOINTS.
- THE DRIVEWAY MUST SLOPE AWAY FROM THE ROAD AT LEAST 3/4" INCH PER FOOT TO A POINT OVER THE DITCH LINE OR A MINIMUM OF 10 FEET FROM THE EDGE OF PAVEMENT.
- DURING WET PERIODS OF THE YEAR COMMERCIAL DRIVEWAYS MUST BE BUILT WITH OVERSIZED STONE OR SLAG TO MINIMIZE MUD BEING DRAGGED ONTO THE HIGHWAY.
- HEADWALLS ARE NOT ALLOWED IN THE HIGHWAY RIGHT-OF-WAY.